


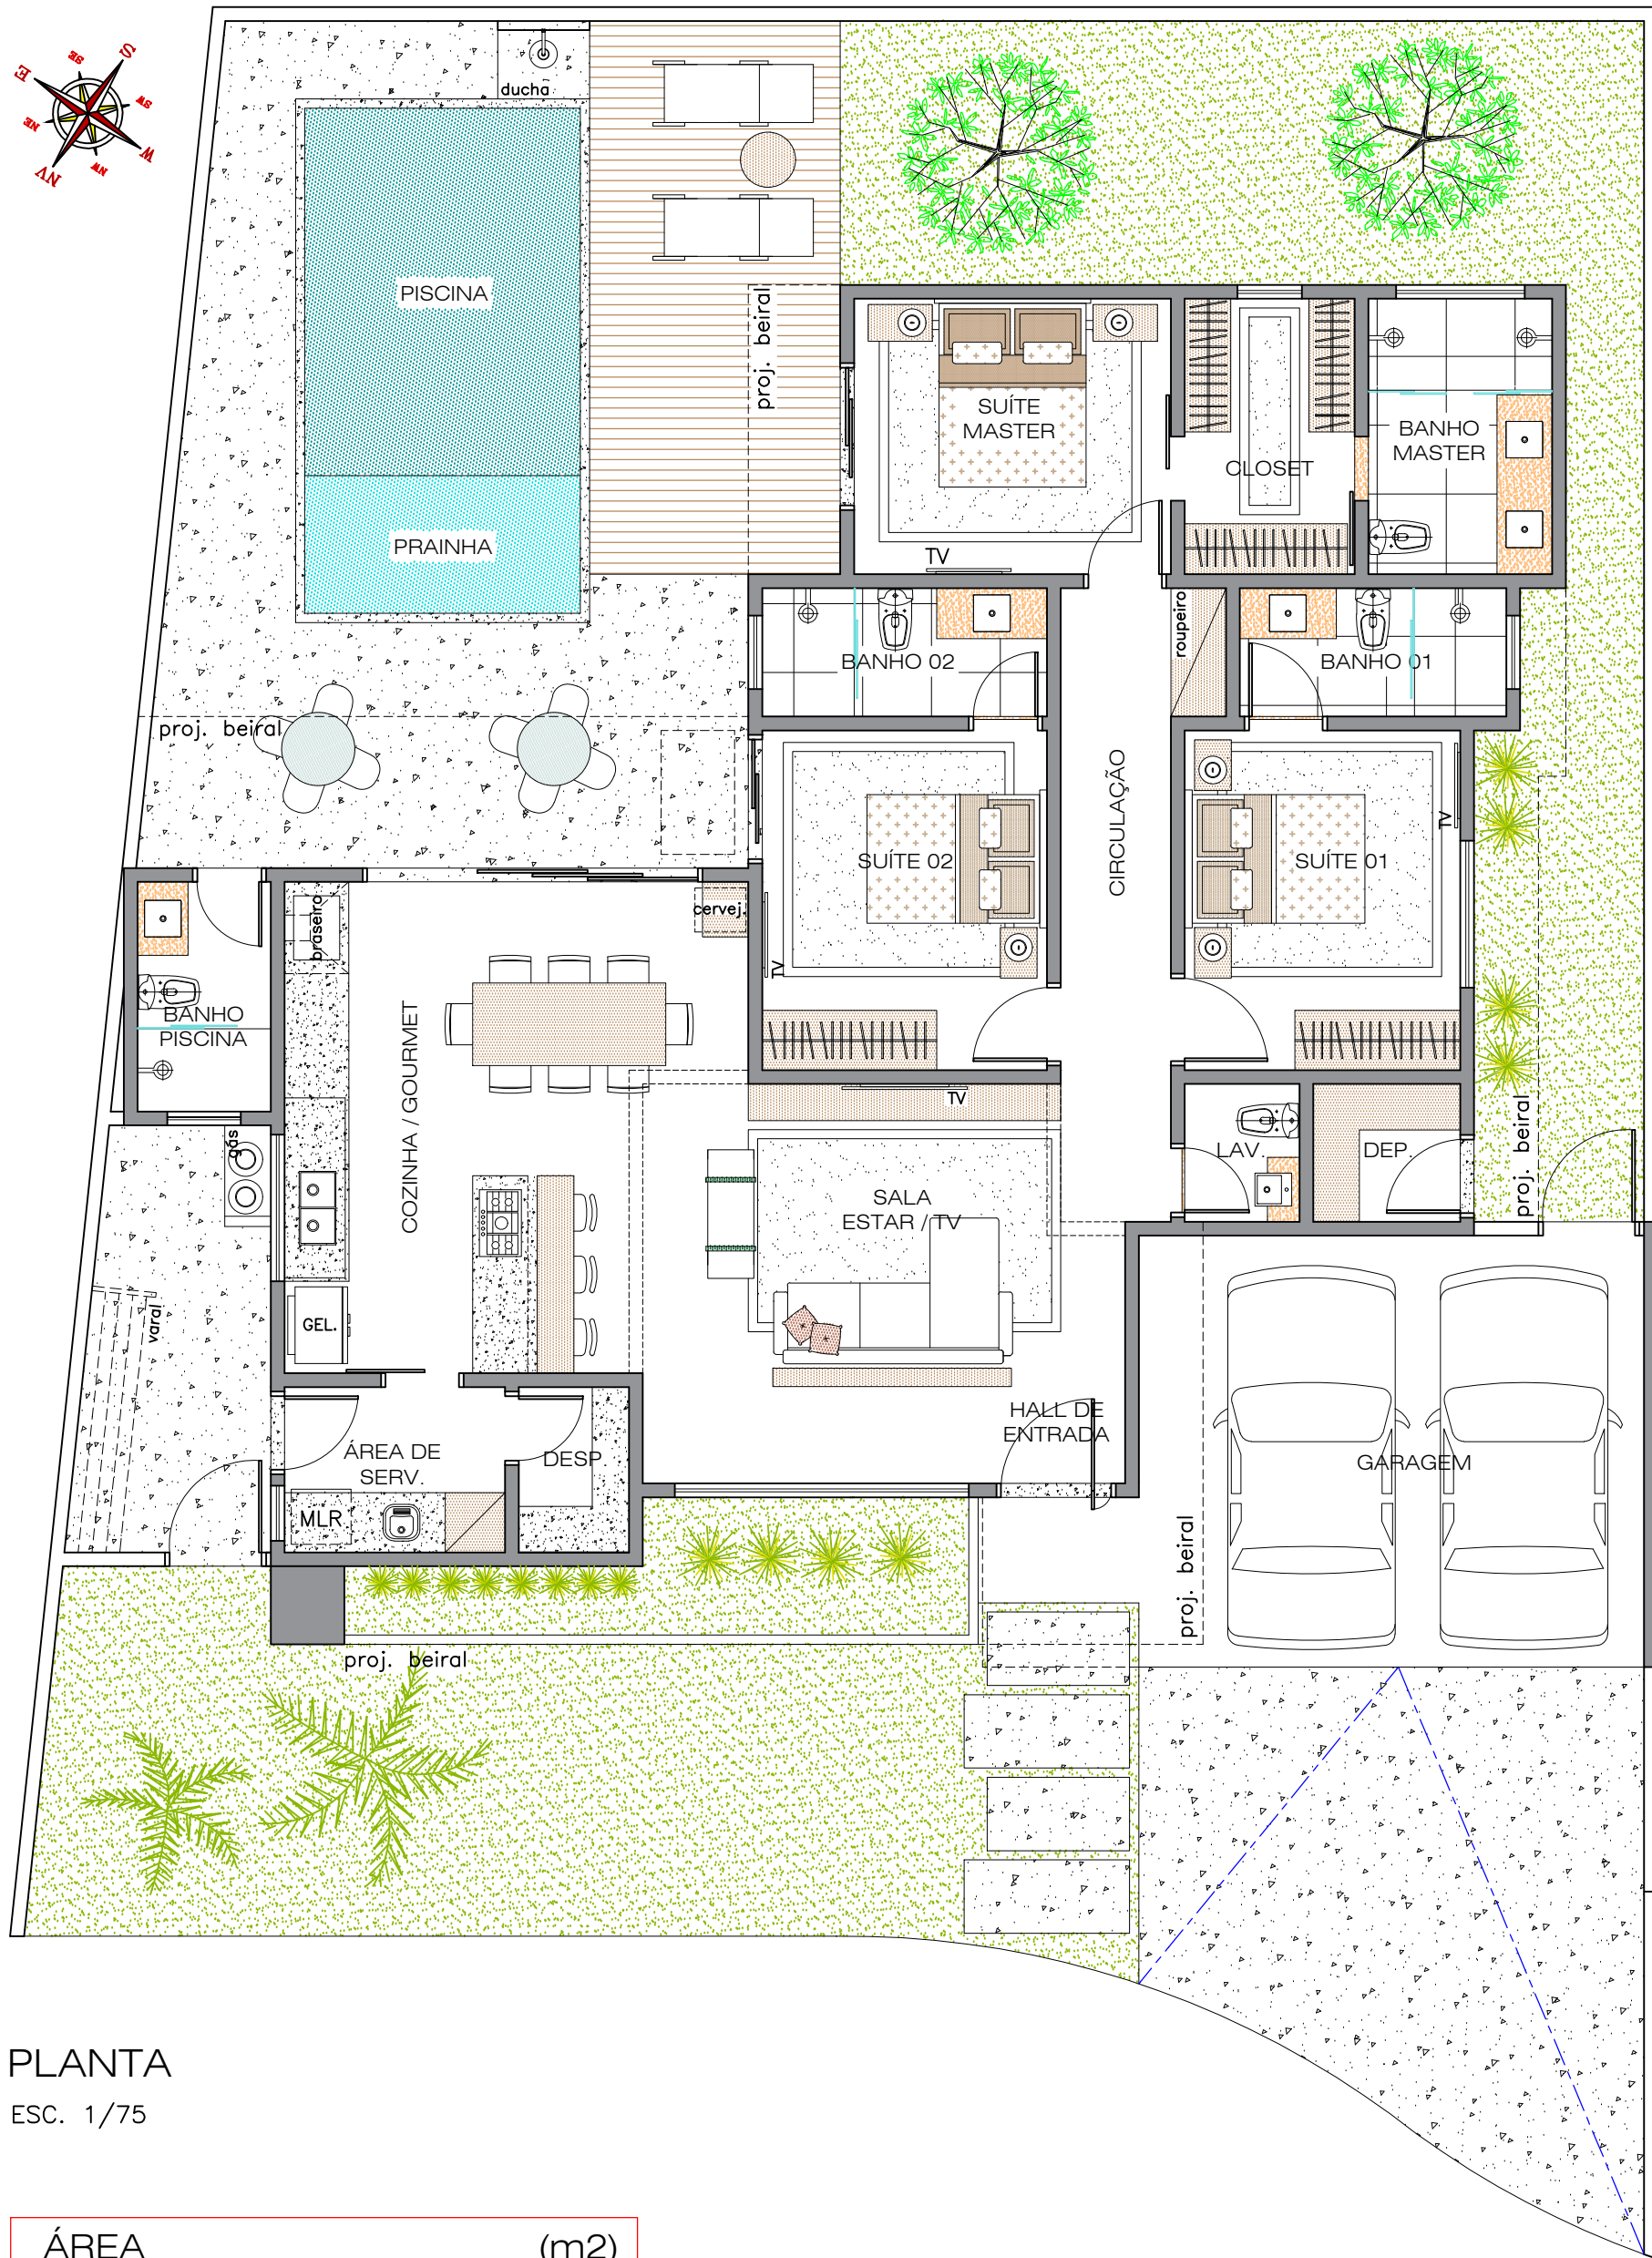

PLANTA
ESC. 1/75

ÁREA	(m2)
TOTAL	211.75