


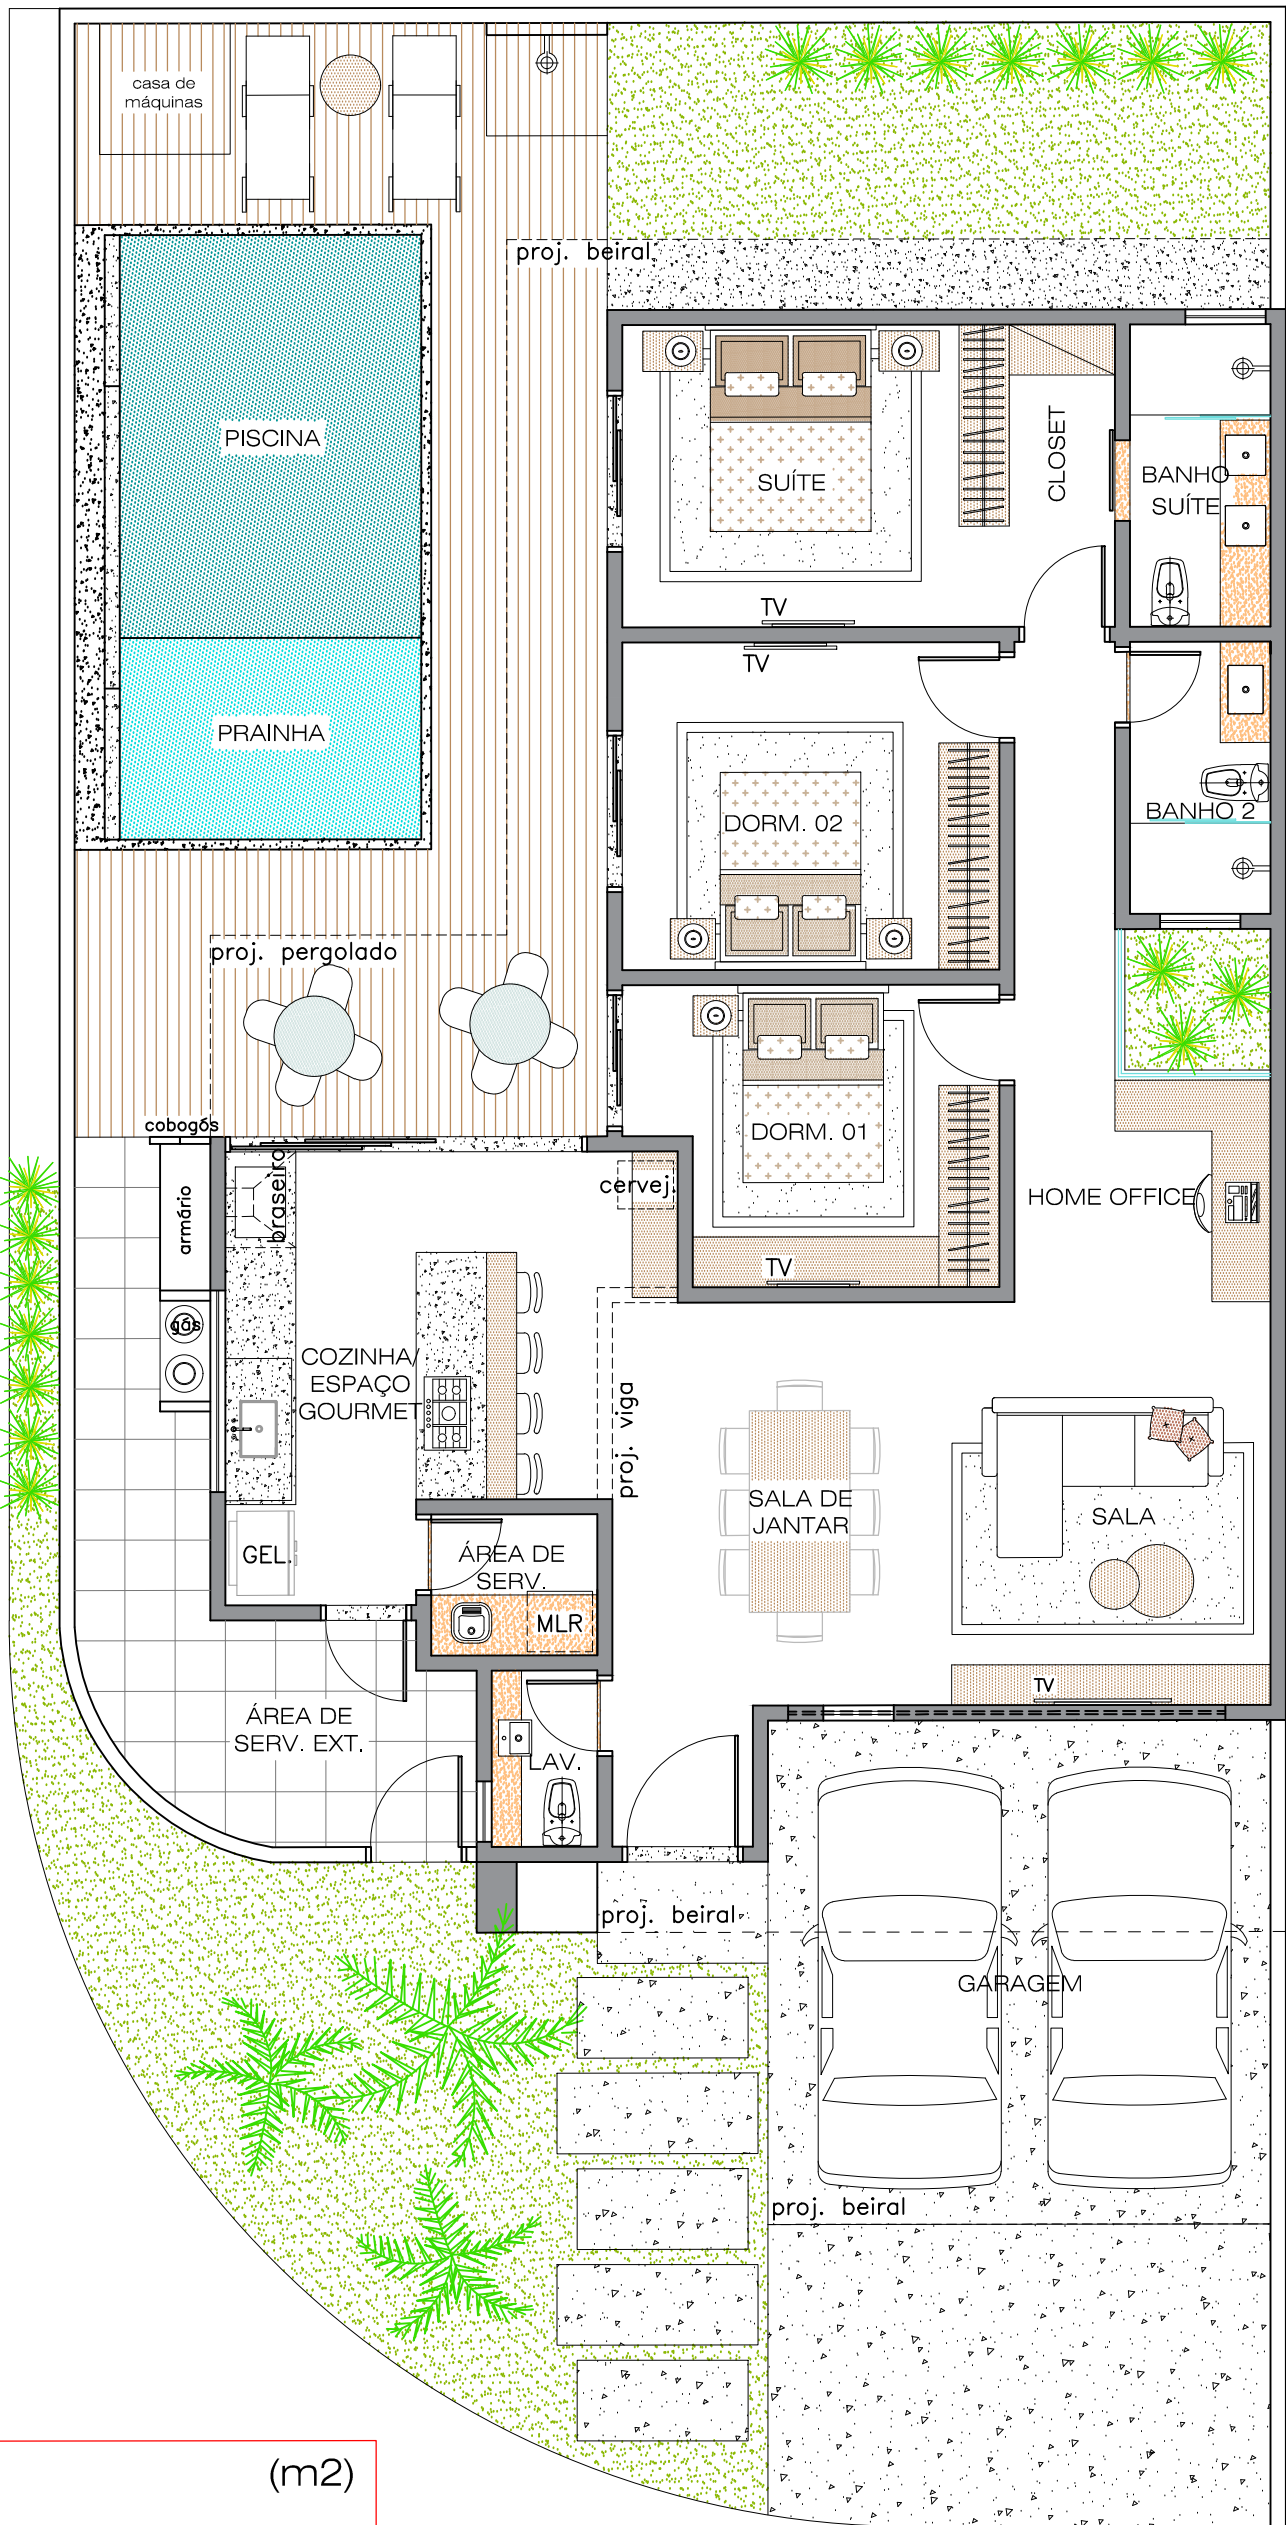

PLANTA

ESC. 1/75

ÁREA	(m2)
TOTAL	191.00