


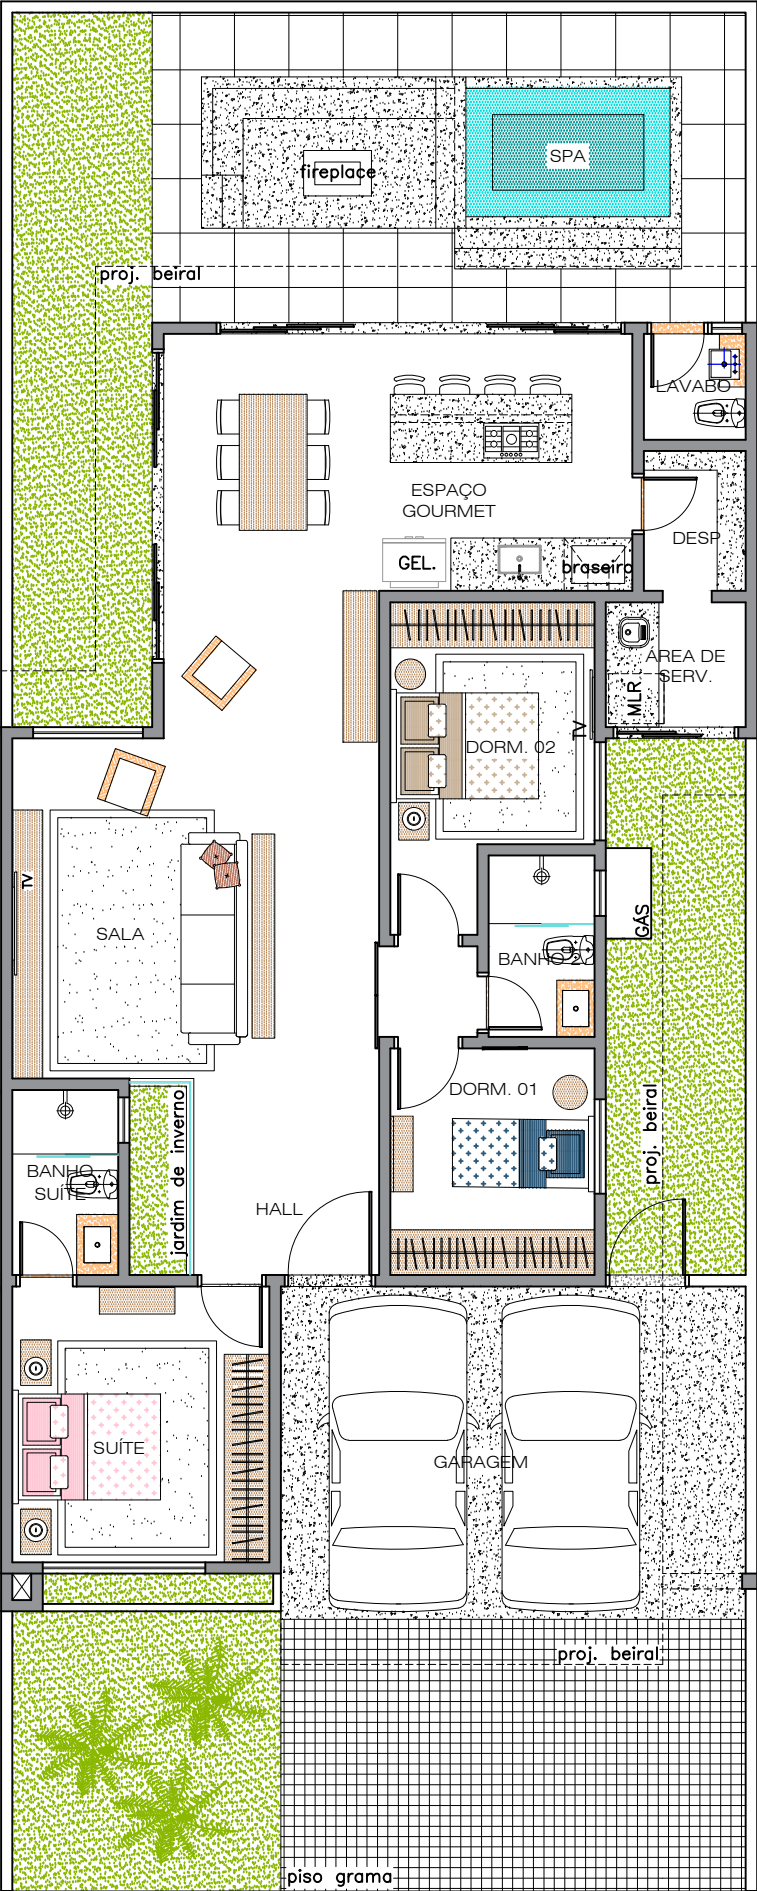

PLANTA
ESC. 1/100

ÁREA	(m2)
TOTAL	168.05